




PO Box 300-583, Albany 0752
 Auckland, New Zealand
 Phone: (09)-477-0821
 Fax: (09)-479-5687

- ST400 Intech Lens (Optional)
- 1 to 4x Panels Facing North, South, East & West
- UV Stabilised Clear Dome ST400DC
- Skytube Pressed Flashing
- Timber Batten
- 97% Reflective Silvertube
- Slate Roof

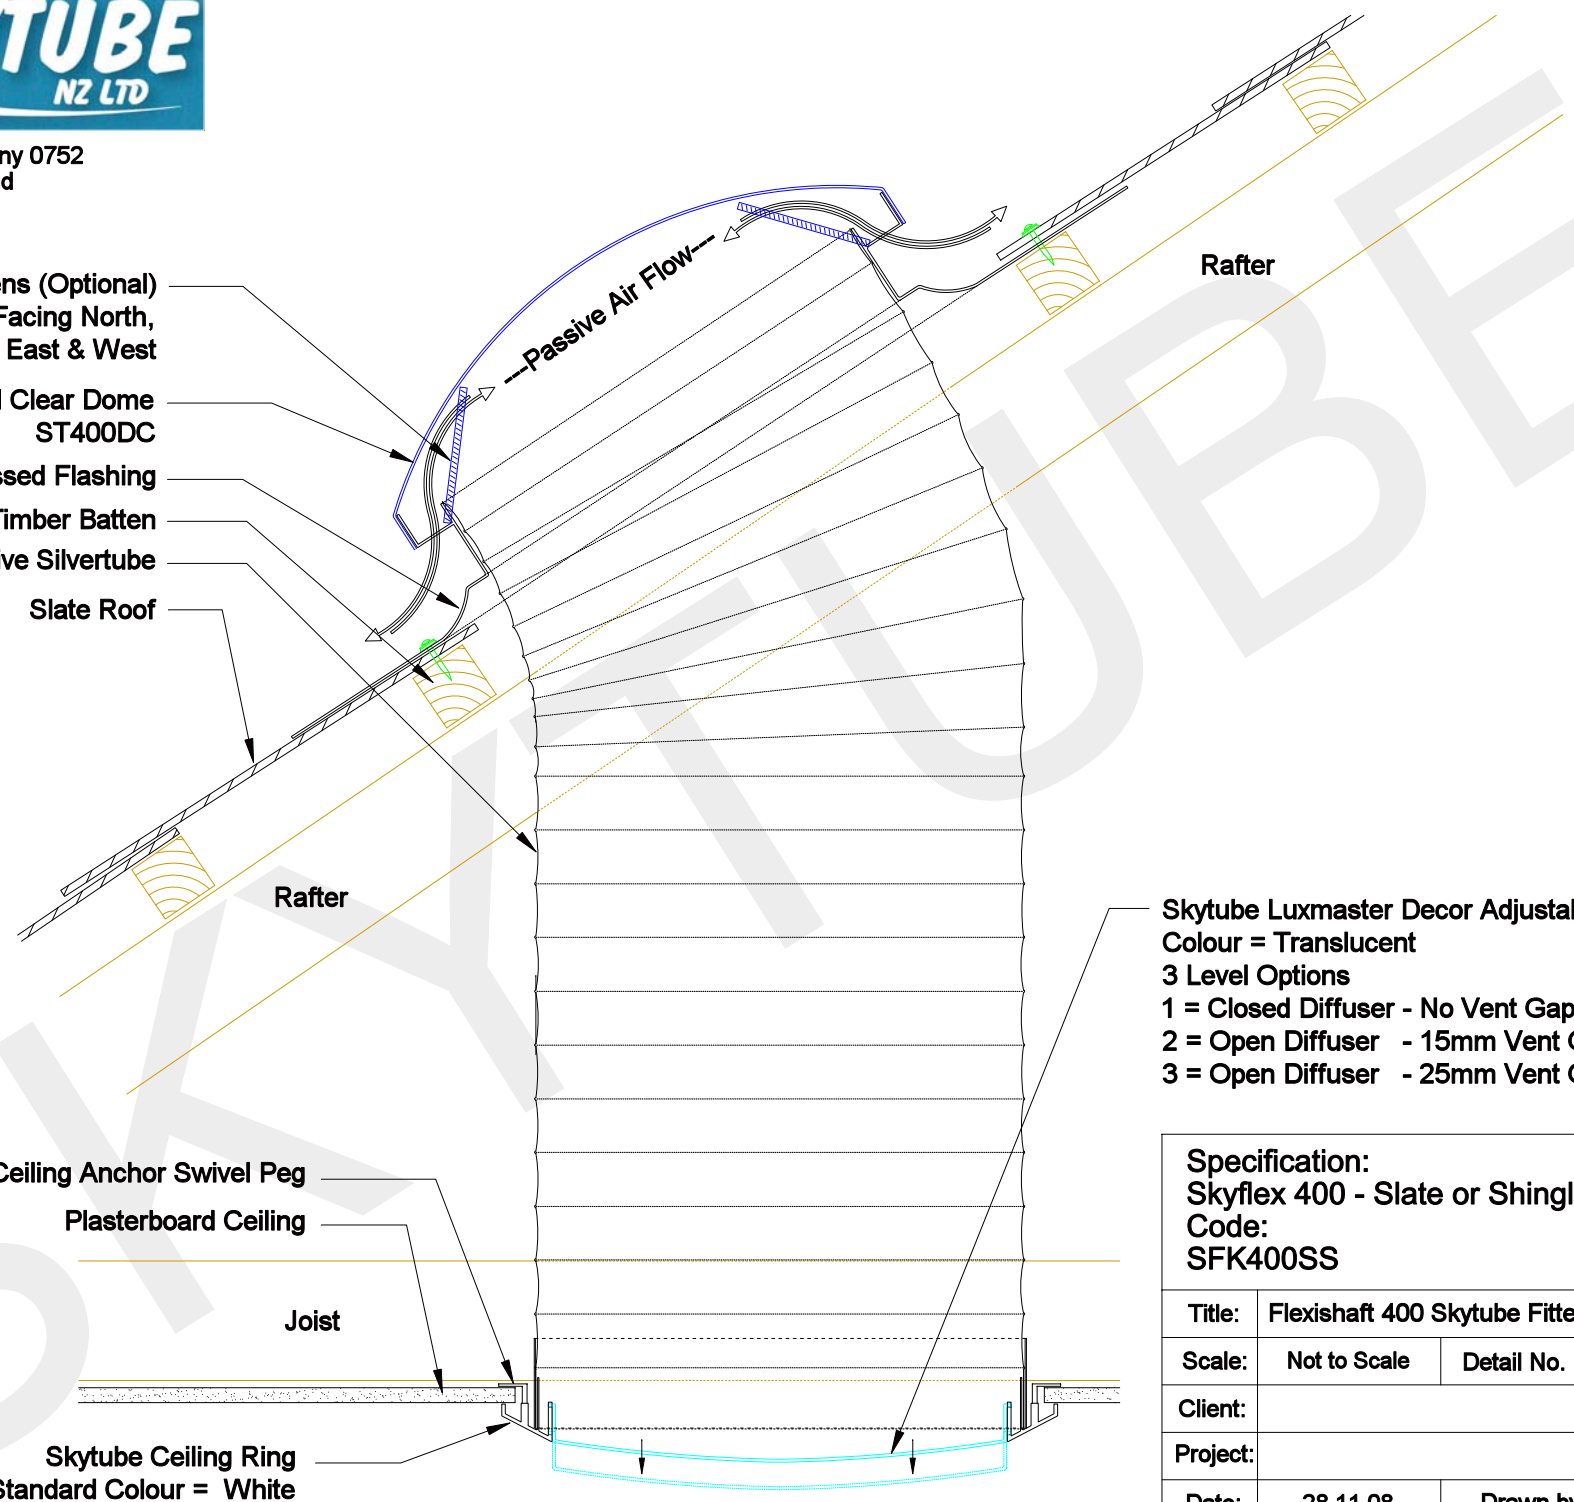

- Skytube Luxmaster Decor Adjustable Lens
- Colour = Translucent
- 3 Level Options
- 1 = Closed Diffuser - No Vent Gap
- 2 = Open Diffuser - 15mm Vent Gap All Round
- 3 = Open Diffuser - 25mm Vent Gap All Round

Specification:				
Skyflex 400 - Slate or Shingle Roof				
Code: SFK400SS				
Title:	Flexishaft 400 Skytube Fitted On A Slate Roof Section			
Scale:	Not to Scale	Detail No.	SFK400SS	Rev.
Client:				
Project:				
Date:	28.11.08	Drawn by:		