


PO Box 300-583, Albany 0752  
 Auckland, New Zealand  
 Phone: (09)-477-0821  
 Fax: (09)-479-5687

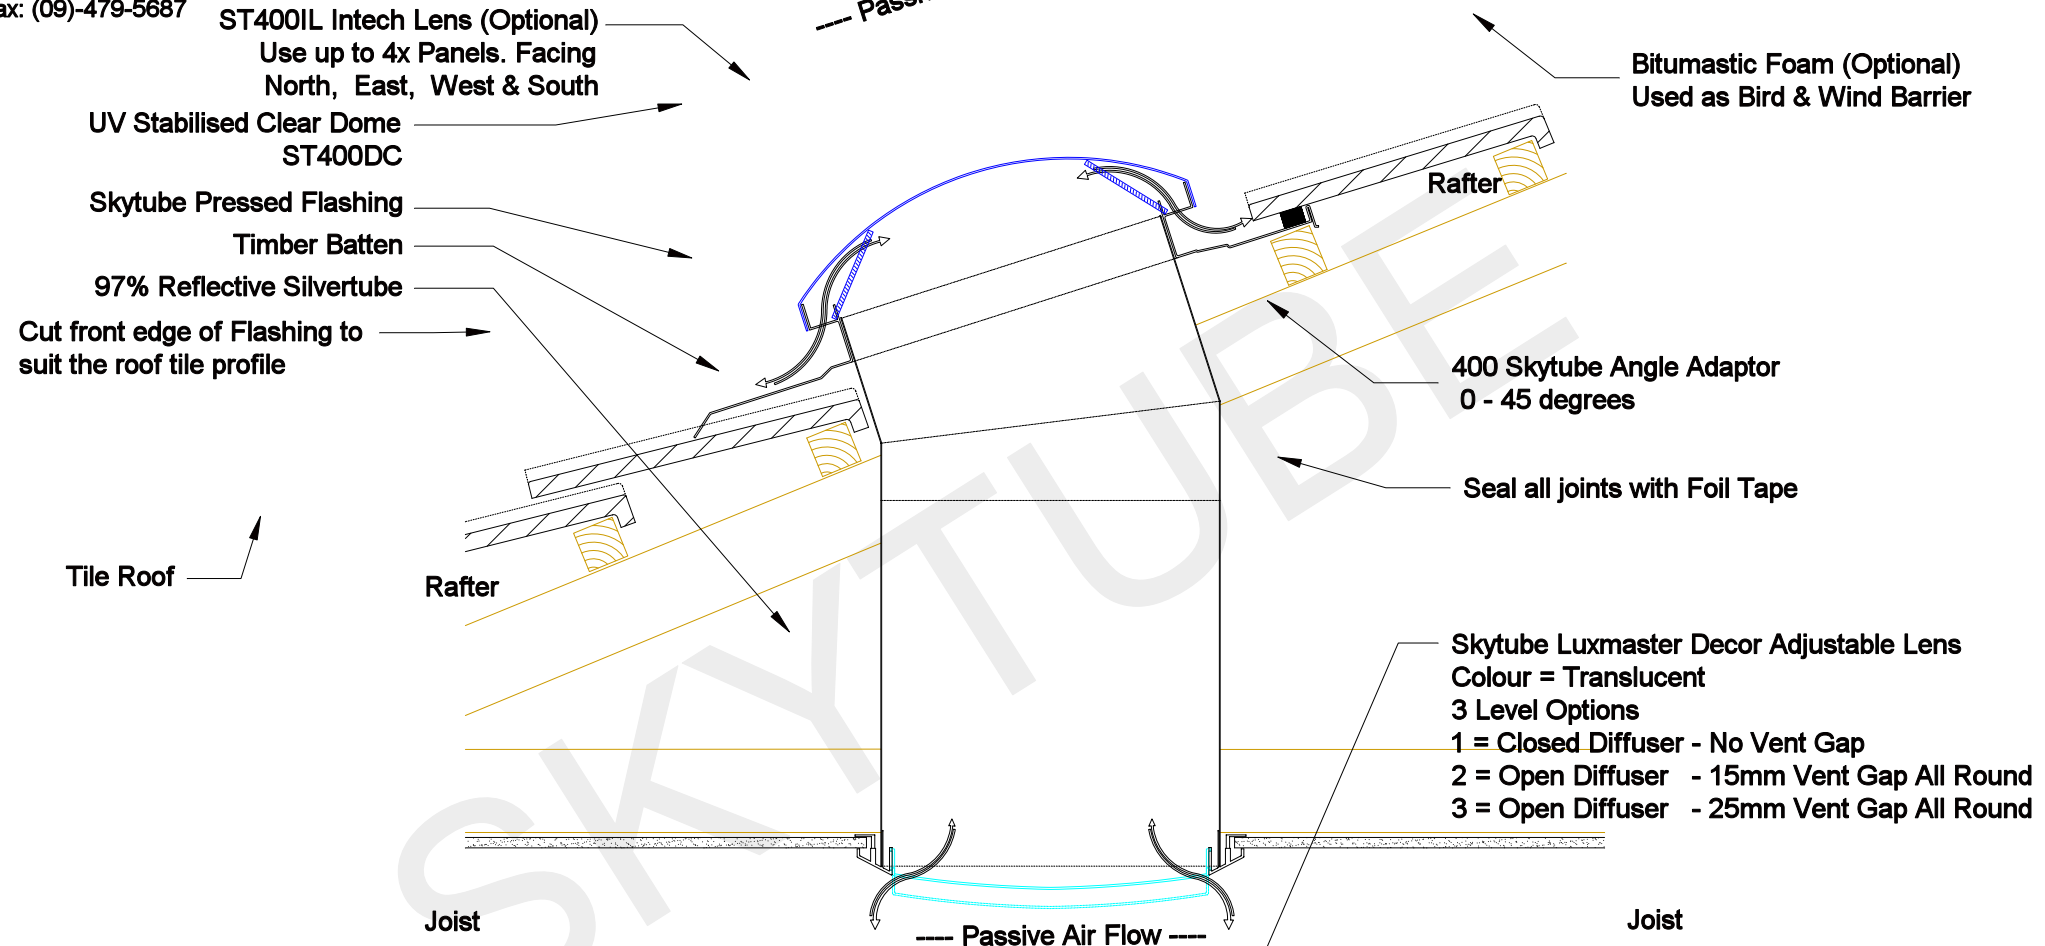

**ST400IL Intech Lens (Optional)**  
 Use up to 4x Panels. Facing  
 North, East, West & South

UV Stabilised Clear Dome  
**ST400DC**

Skytube Pressed Flashing

Timber Batten

97% Reflective Silvertube

Cut front edge of Flashing to  
 suit the roof tile profile

Tile Roof

Rafter

Rafter

400 Skytube Angle Adaptor  
 0 - 45 degrees

Seal all joints with Foil Tape

Skytube Luxmaster Decor Adjustable Lens  
 Colour = Translucent  
 3 Level Options  
 1 = Closed Diffuser - No Vent Gap  
 2 = Open Diffuser - 15mm Vent Gap All Round  
 3 = Open Diffuser - 25mm Vent Gap All Round

Joist

Passive Air Flow

Joist

Plasterboard Ceiling  
 Ceiling Anchor Swivel Peg  
 Skytube Ceiling Ring  
 Standard Colour = White

<b>Specification:</b> Skytube 400 - Tile Roof <b>Code:</b> STK400CT	<b>Title:</b>	400 Skytube Fitted On A Tiled Roof Section			
	<b>Scale:</b>	Not to Scale	<b>Detail No.</b>	STK400CT	<b>Rev.</b>
	<b>Client:</b>				
	<b>Project:</b>				
	<b>Date:</b>	20.04.08	<b>Drawn by:</b>	T. J. Kinzett	