


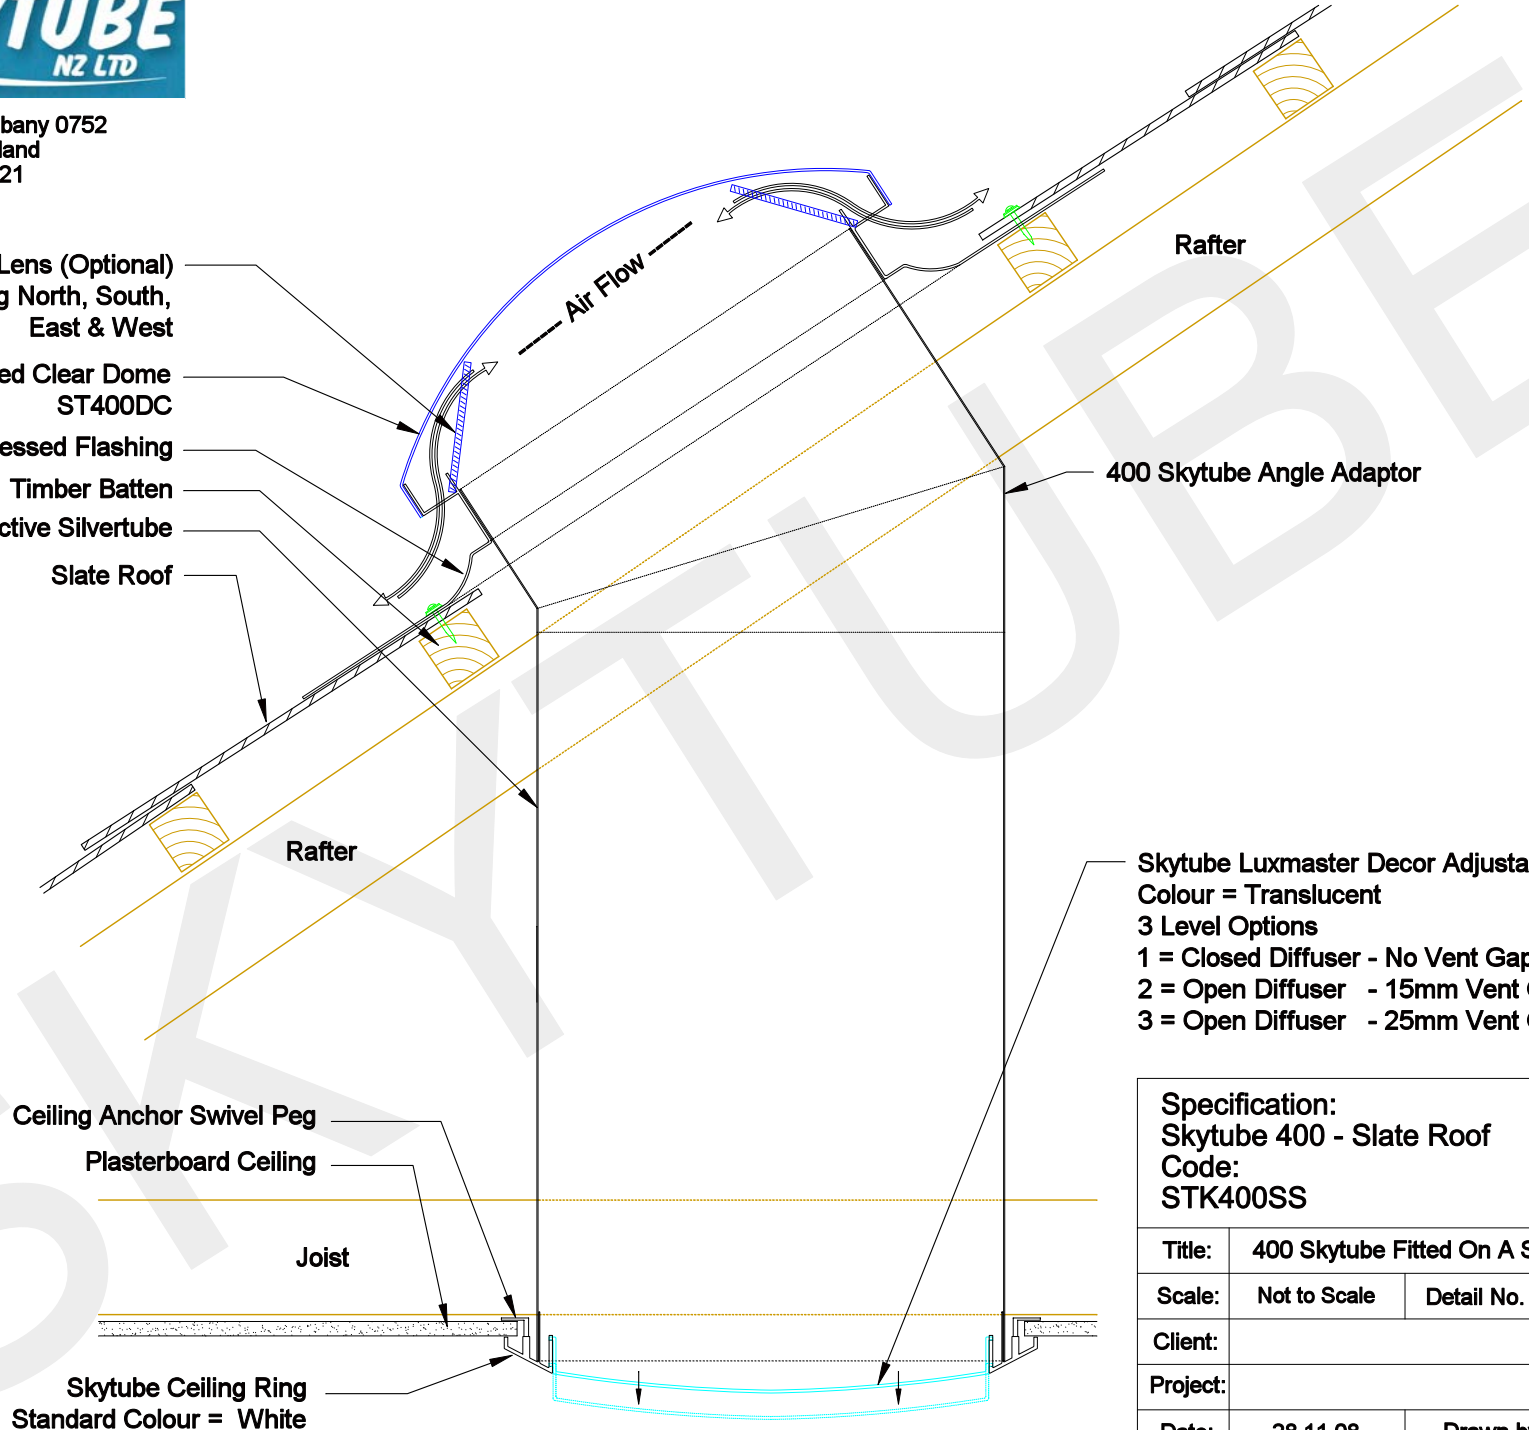

PO Box 300-583, Albany 0752  
 Auckland, New Zealand  
 Phone: (09)-477-0821  
 Fax: (09)-479-5687

- ST400 Intech Lens (Optional)
- 4x Panels Facing North, South, East & West
- UV Stabilised Clear Dome ST400DC
- Skytube Pressed Flashing
- Timber Batten
- 98% Reflective Silvertube
- Slate Roof



400 Skytube Angle Adaptor

- Skytube Luxmaster Decor Adjustable Lens
- Colour = Translucent
- 3 Level Options
- 1 = Closed Diffuser - No Vent Gap
- 2 = Open Diffuser - 15mm Vent Gap All Round
- 3 = Open Diffuser - 25mm Vent Gap All Round

- Ceiling Anchor Swivel Peg
- Plasterboard Ceiling
- Joist
- Skytube Ceiling Ring
- Standard Colour = White

<b>Specification:</b>				
Skytube 400 - Slate Roof				
Code: STK400SS				
<b>Title:</b>	400 Skytube Fitted On A Slate Roof Section			
<b>Scale:</b>	Not to Scale	<b>Detail No.</b>	STK400SS	<b>Rev.</b>
<b>Client:</b>				
<b>Project:</b>				
<b>Date:</b>	28.11.08	<b>Drawn by:</b>	T. J. Kinzett	